


- 1 TO CONTROLLER MASTER VALVE CONNECTIONS
- 2 MASTER VALVE
- 3 RECTANGULAR VALVE BOX
- 4 WATER PROOF ELECTRICAL CONNECTIONS
- 5 TO CONTROLLER FLOW METER CONNECTIONS
- 6 CALSENSE FLOW METER
- 7 FINISH GRADE (LAWN OR OTHER)
- 8 6" - 8" OF PEA GRAVEL IN VALVE BOX

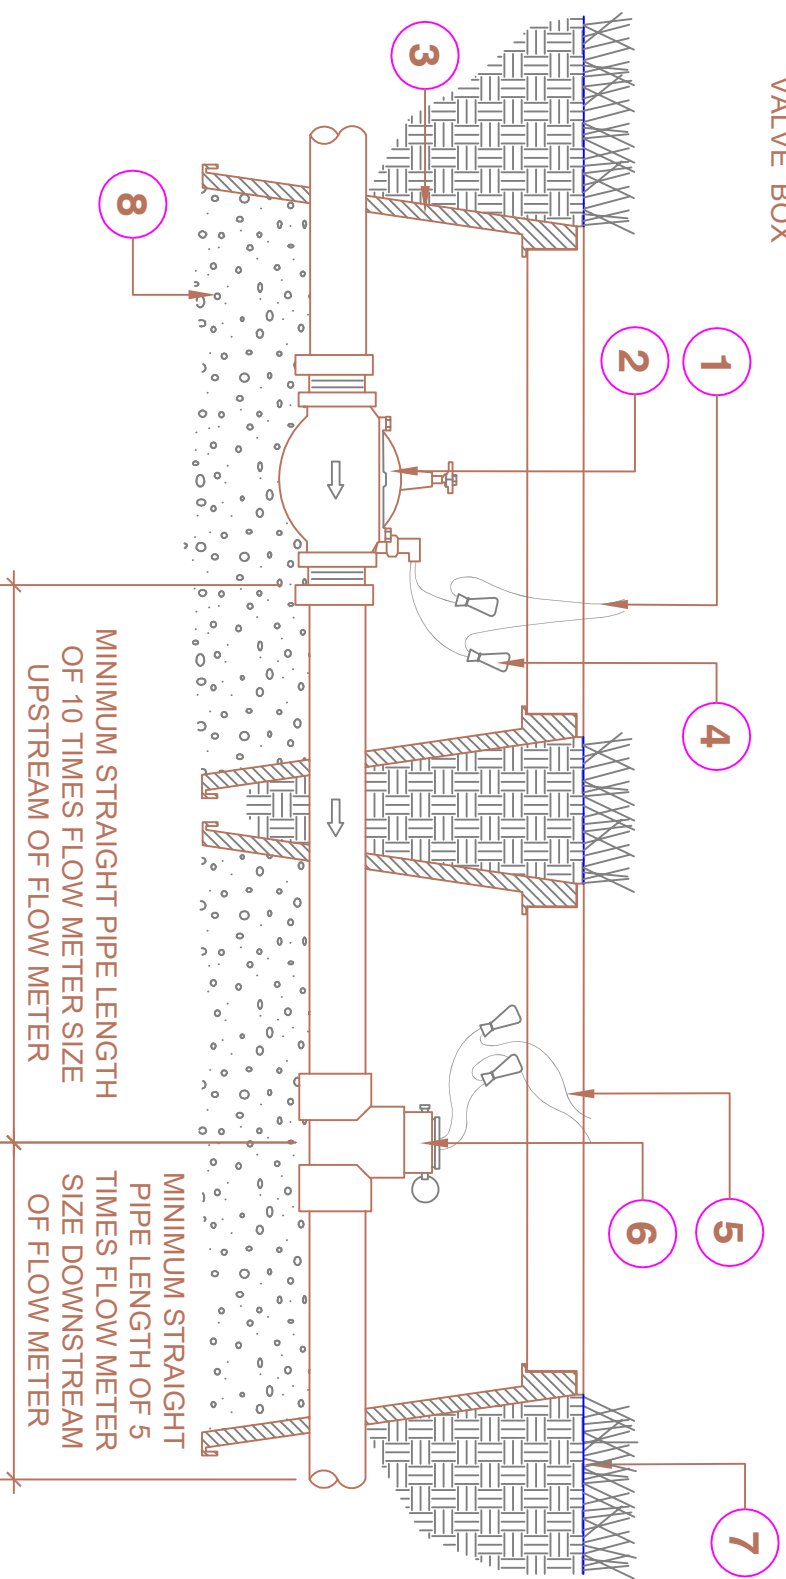

MINIMUM STRAIGHT PIPE LENGTH OF 10 TIMES FLOW METER SIZE UPSTREAM OF FLOW METER

MINIMUM STRAIGHT PIPE LENGTH OF 5 TIMES FLOW METER SIZE DOWNSTREAM OF FLOW METER

TEE-TYPE FLOW METER

00

1 1/2" = 1'-0"

DETAIL-FILE