


CALSENSE PRE-ASSEMBLED ENCLOSURE INSTALLATION DETAIL

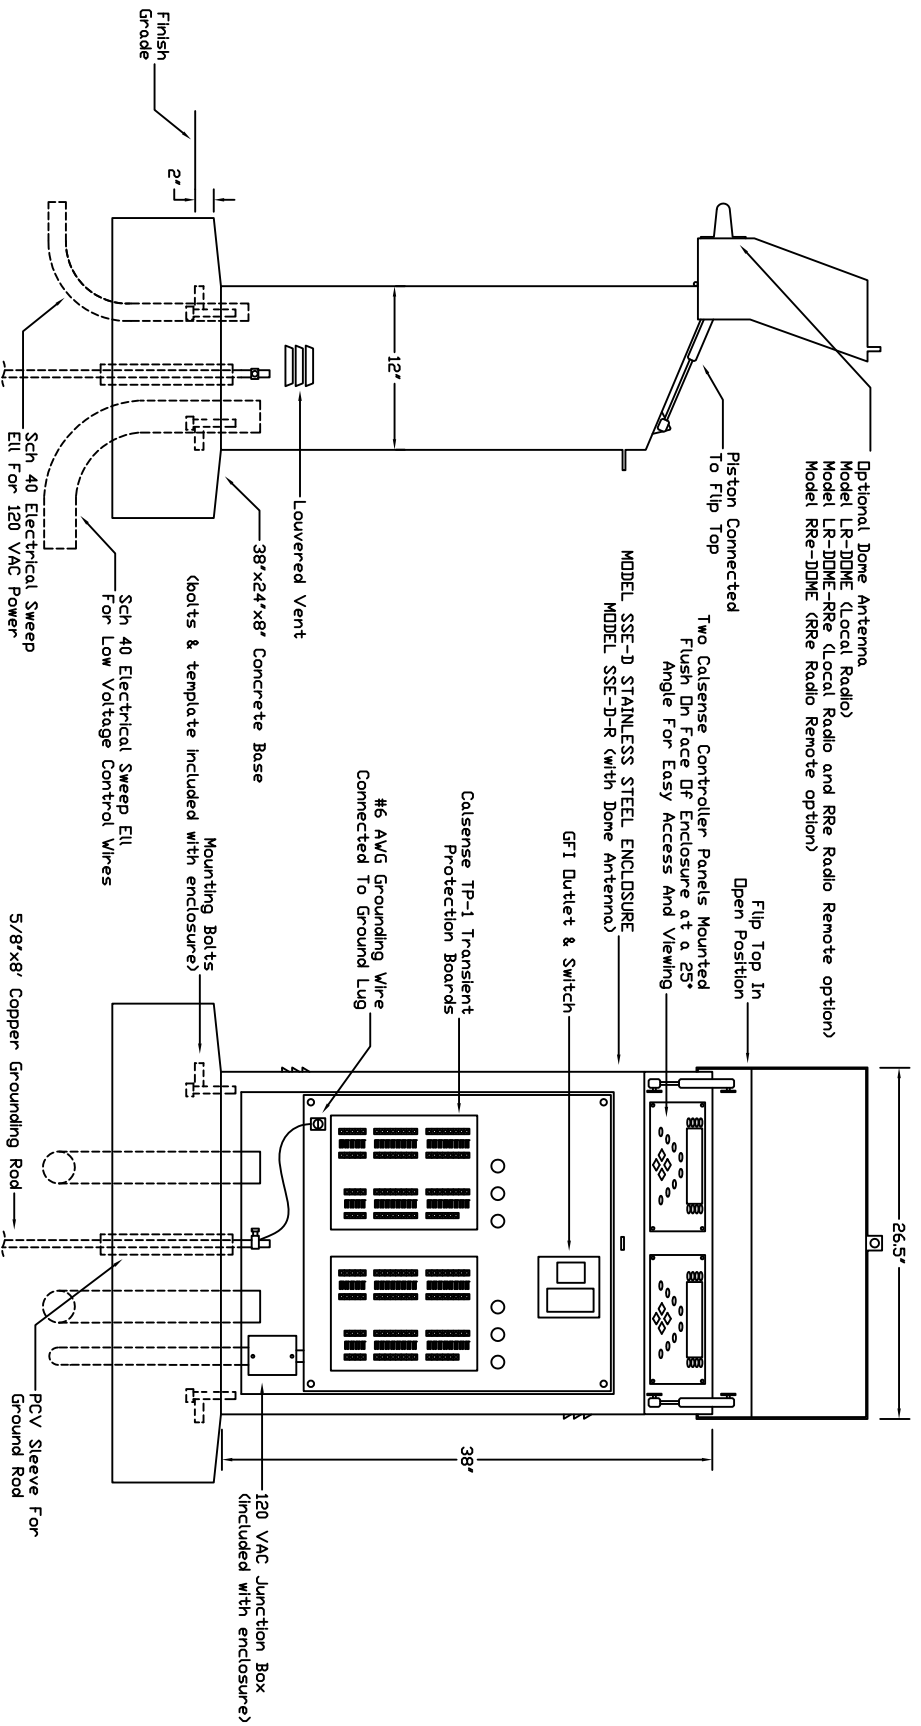

CALSENSE